


ACO DRAIN® SR 100 S do SR 150 S

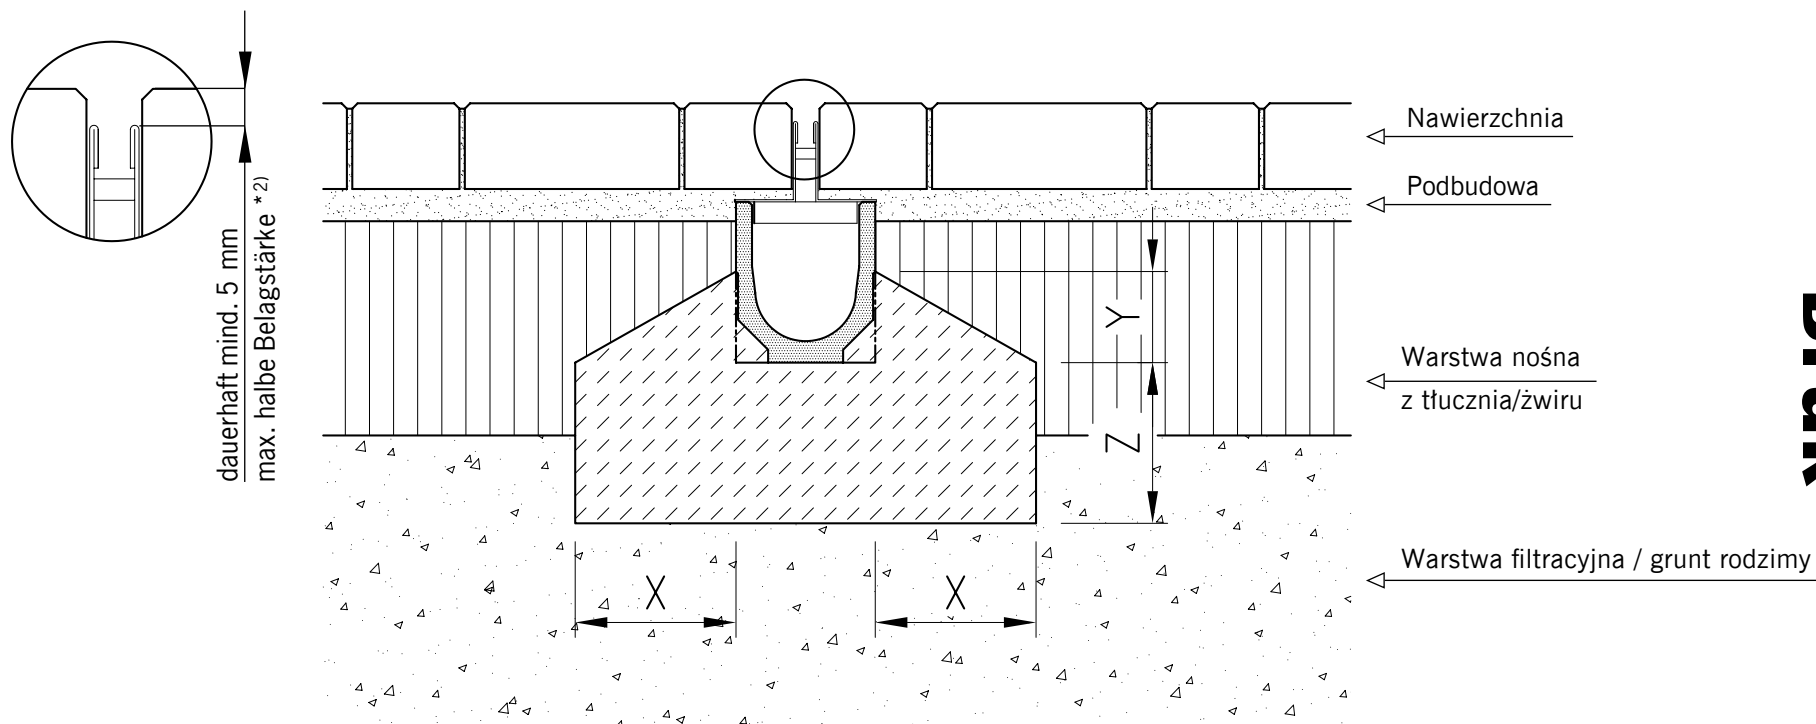

Bruk

Klasa obciążenia	zgodne z PN EN 1433	A 15	B 125	C 250	D 400	E 600	F 900
Fundament z betonu (minimum klasy)	zgodne z DIN 1045-2	B 15	B 15	B 25	na zapytanie		
	zgodne z DIN EN 206-1	C 12/15	C 12/15	C 20/25			
Wymiary	[cm]	x	y	z			
		≥ 10	≥ 10	≥ 15			
		≥ 10	≥ 10	≥ 10			
		≥ 10	≥ 10	≥ 15			